
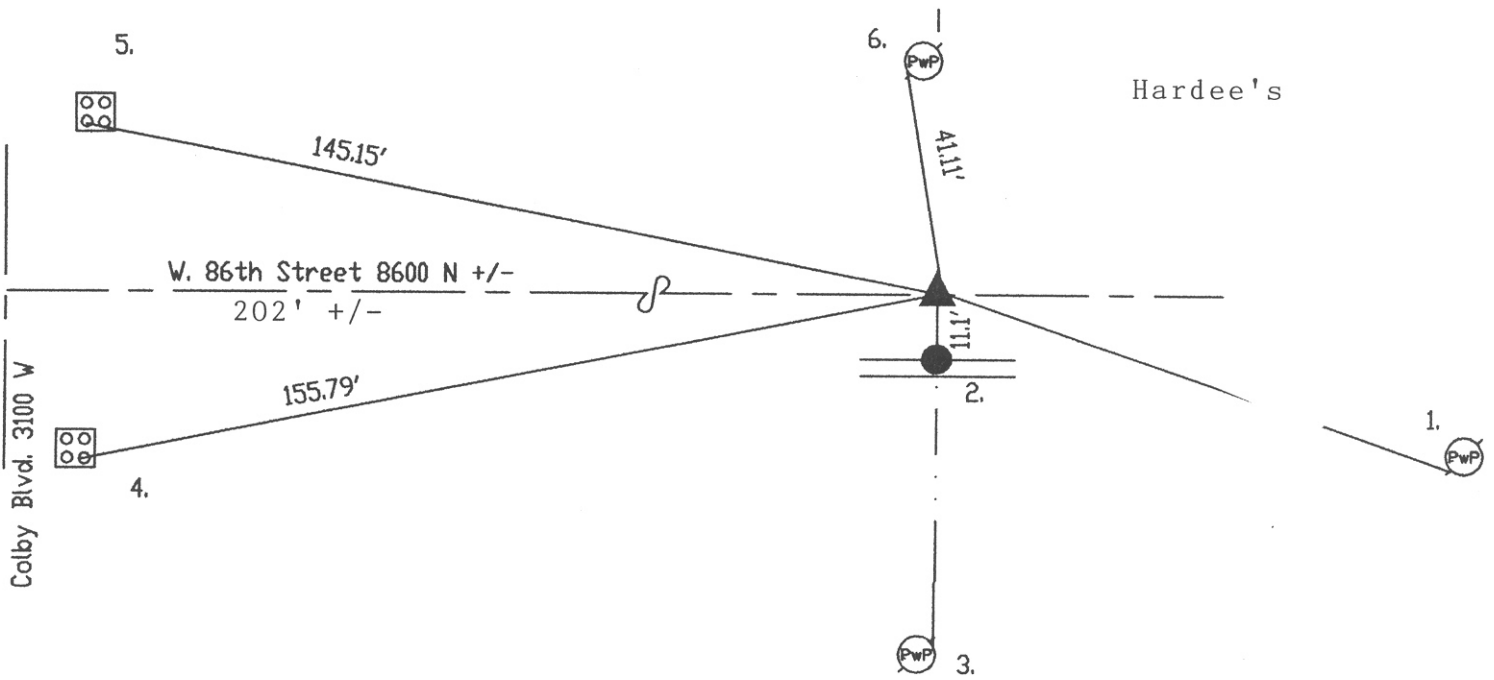


OFFICE OF THE MARION COUNTY SURVEYOR
SECTION RECORD CORNER
SECTION 20 TOWNSHIP 17 RANGE 3
DATE: ---3-16-99--- 10-10-04
PARTY CHIEF: Wilcoxon
CREW: _____
TYPE OF MARKER: Harrison
METHOD OF ESTABLISHMENT: County: 8-17-94

IN. S.P.C. E ZONE, NAD 83
NAME: 17032002
N: 517868.9230(m)
E: 53317.3620(m)

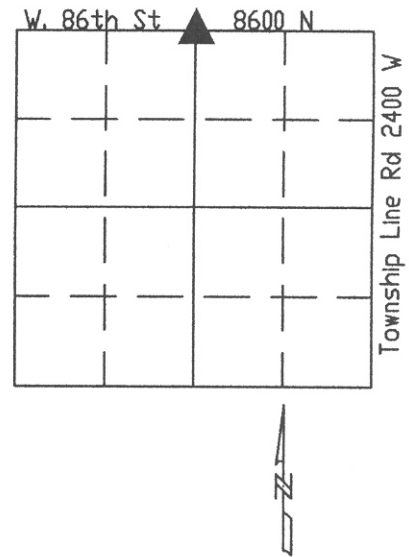

Original post set 1820 by Laughlin with witnesses: 5' ironwood S 40 W 11 links, 14' beech N 40 E 14 links per Marion County Atlas pg. 8. Hosbrook 9-3-1853 called no monument nor witness per Pike Township Legal Survey Book pg. 36. Woerner 6-22-48 called a brass pin. Miller 2-24-76 called brass plug. Gries 6-6-88 called same. Excavated by Kiste 8-17-94 and set Harrison. Re-tied by Wilcoxon 3-16-99.

HC732002

REF.	DISTANCE	DESCRIPTION
1.	102.86'	Mag nail w/brass washer SW PwP#150-200B 24'up
2.	11.1'	Due S to N-face of median
3.	55.44'	PK nail E PwP#13-200B 8'up
4.	155.79'	Cut 'x' SE bolt for traffic signal post
5.	145.15'	Cut 'x' SW bolt for traffic signal post
6.	41.11'	PK nail W PwP#4-200A 18'up